



NORTH ELEVATION
SCALE: 3/16" = 1'-0"

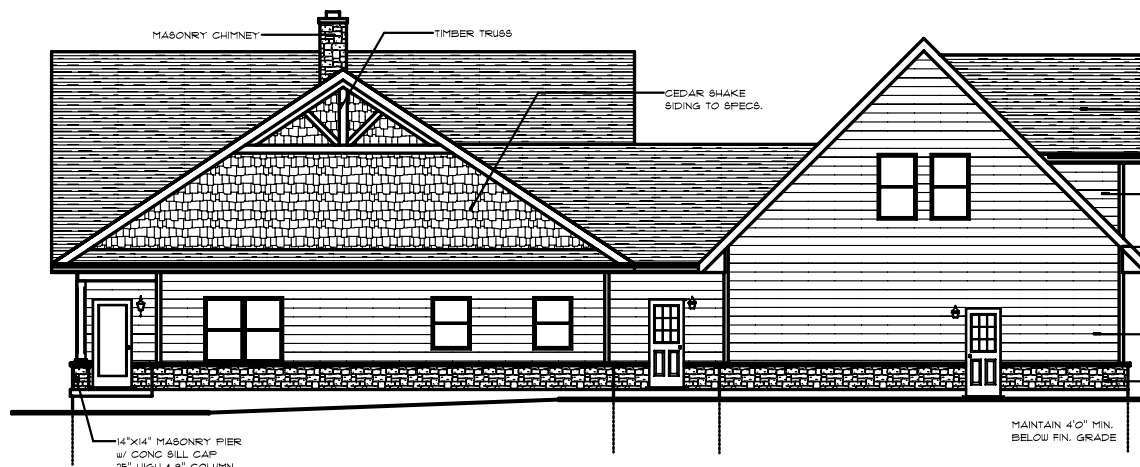

WEST ELEVATION
SCALE: 3/16" = 1'-0"



SOUTH ELEVATION
SCALE: 3/16" = 1'-0"

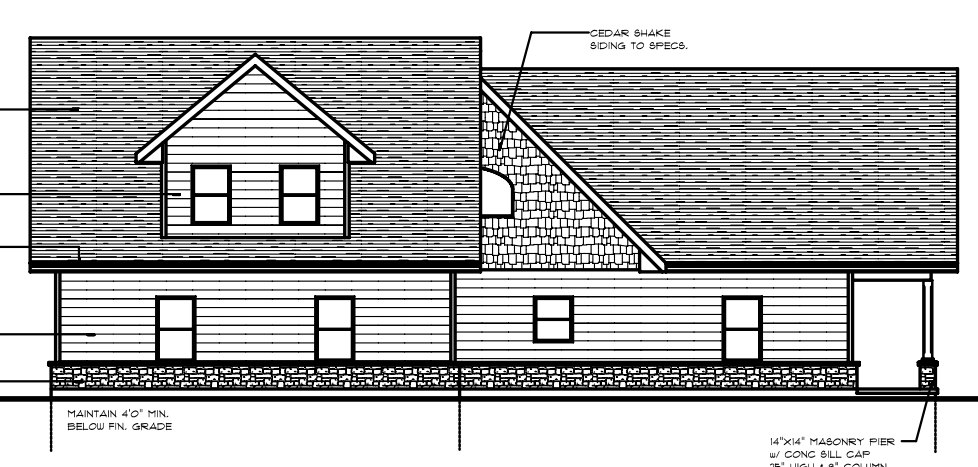

EAST ELEVATION
SCALE: 3/16" = 1'-0"

SAMPLE

RESIDENTIAL HOME DESIGNS
 NEW CONSTRUCTION
 ADDITIONS & RENOVATIONS
 CUSTOM & STOCK HOUSE PLANS
 MARK BARNETSON
 Residential Design Consultant 705-328-1838

ONTARIO REGISTERED DESIGNER
 MARK BARNETSON
 BCI 21887

| | |
|---|--------------|
| MAXSON | |
| 377 LYNX LAKE RD., HUNTSVILLE | |
| SCALE: AS NOTED | DRAWN BY: MB |
| DATE ISSUED: NOVEMBER 2013 - FOR CONSTRUCTION | |
| 2450 sq ft BUNGALOW w/ LOFT | |
| JOB #: 13-D-177 | DWG #: A4 |