



SECTION A
SCALE: 1/4" = 1'-0"

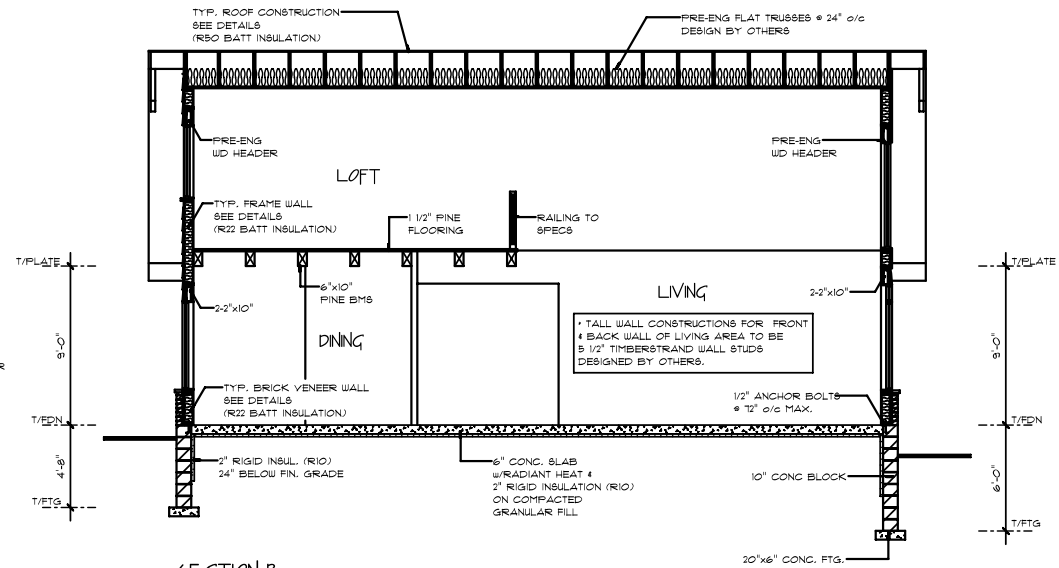

SECTION B
SCALE: 1/4" = 1'-0"

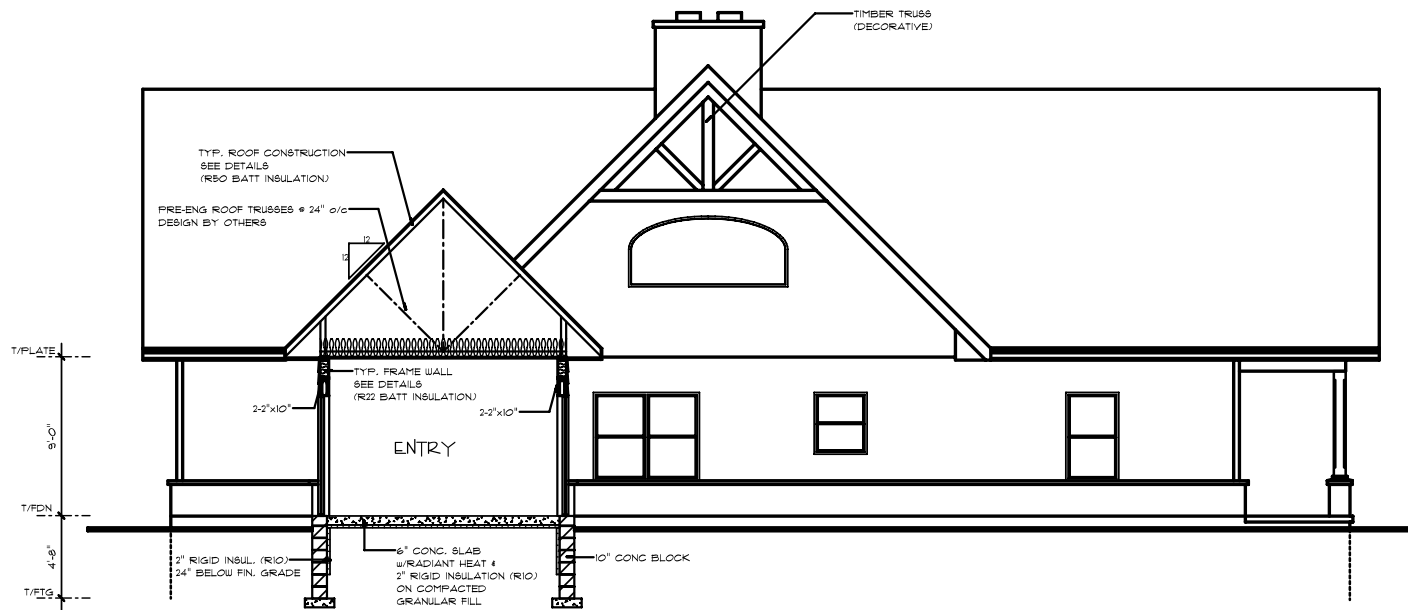

SECTION E
SCALE: 1/4" = 1'-0"

SAMPLE

RESIDENTIAL HOME DESIGNS
 New Construction
 Additions & Renovations
 Commercial Buildings
 Mark Barnetson
 Residential Design Consultant 705-328-1838

ONTARIO REGISTERED DESIGNER
 MARK BARNETSON
 BCI 21887

MAXSON	
377 LYNX LAKE RD., HUNTSVILLE	
SCALE: AS NOTED	DRAWN BY: MB
DATE ISSUED: NOVEMBER 2013 - FOR CONSTRUCTION	
2450 sq ft BUNGALOW w/ LOFT	
JOB #:	DWG #:
13-D-177	A5