
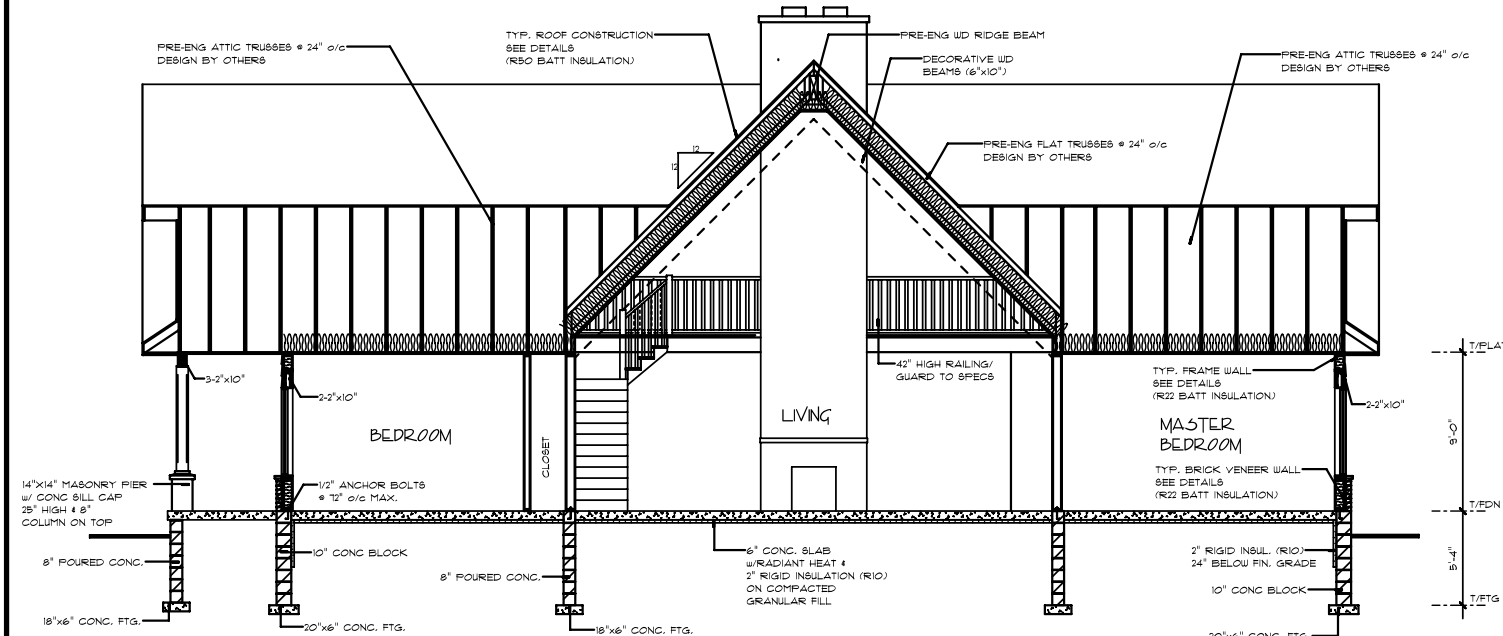
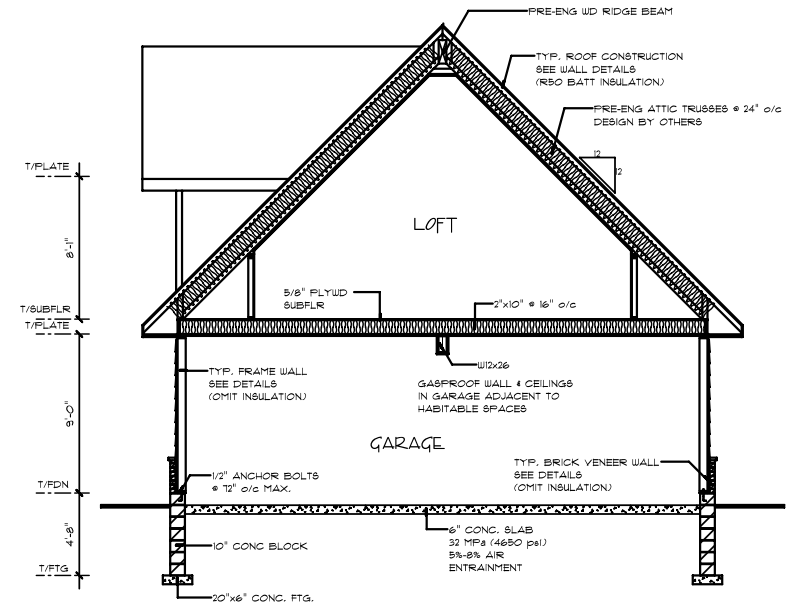


SAMPLE

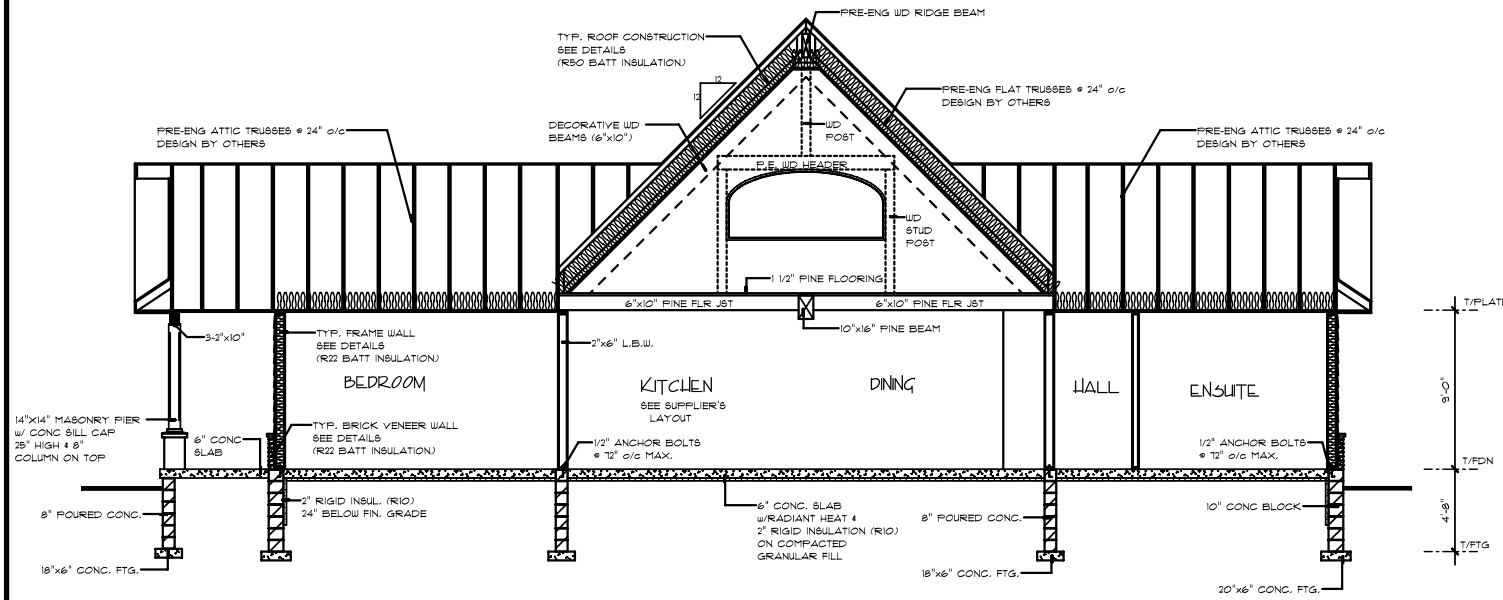

705-328-1838

ONTARIO REGISTERED DESIGNER
MARK BARNETSON
EOI 21887

MAXSON	
377 LYNX LAKE RD., HUNTSVILLE	
SCALE: AS NOTED	DRAWN BY: MB
DATE ISSUED: NOVEMBER 2013 - FOR CONSTRUCTION	
2450 sq ft BUNGALOW w/ LOFT	
JOB #:	DWG #:
13-D-177	A6